


# Arrow Hill Subdivision Ditch Irrigation System Highline Ditch #SK21 Headgate

June 2013

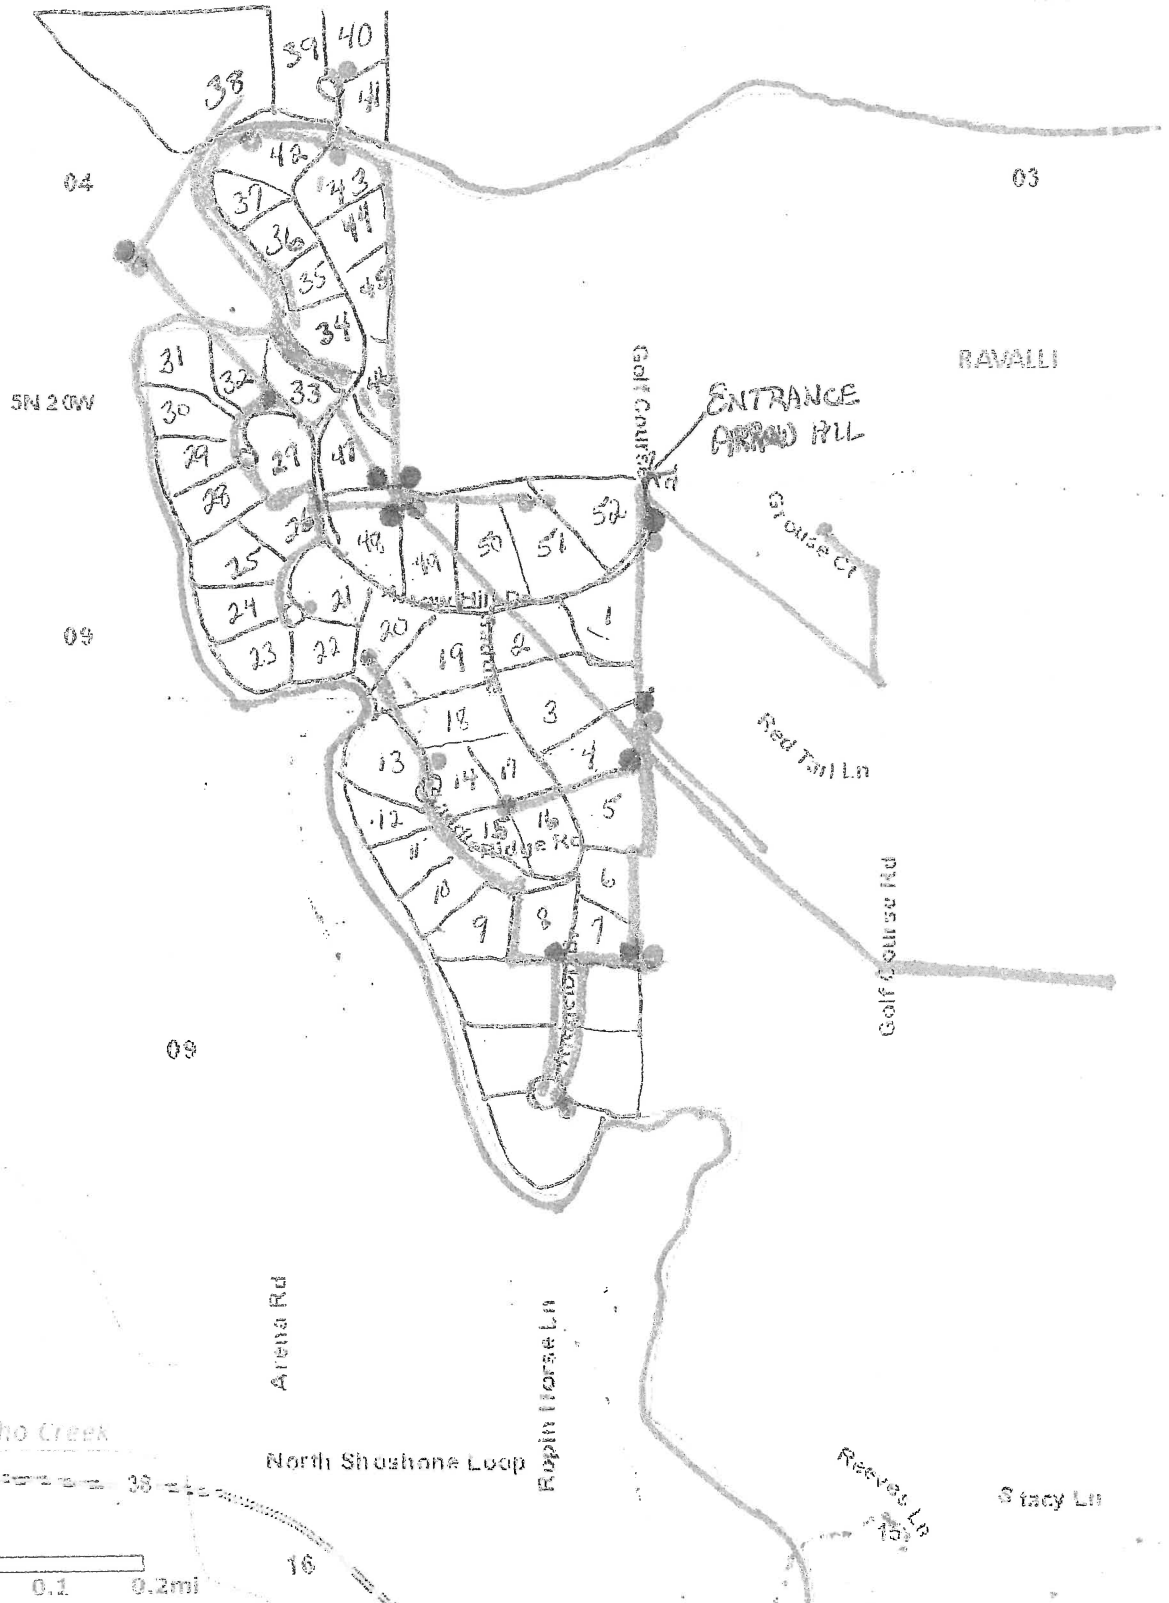

- IRRIGATION MAINS
- DRAIN VALVES
- SHUT OFF VALVES
- BIG DITCH



08 Irish Hatchery Rd

17

0 0.1 0.2mi